

1 GENERAL PLAN
A-01 SCALE 1/50

REV	DATE	DESCRIPTION	BY
00	06/07/20	ISSUED FOR APPROVAL	PCT

Pledge
 PLEDGE CONSTRUCTION
 AND TRADING AGENCIES W.L.L
 P.O.BOX: 38495
 DOHA - QATAR
 TEL: +974-44155175
 FAX: +974-44155175
 E-MAIL: info@pledgeqct.com

PROJECT TITLE: VOUTE CAFE

LOCATION: MIA PARK PIN NO.:

CLIENT: VOUTE CAFE


TITLE: GENERAL PLAN

DRAWING NO.: A-01 PAPER SIZE: A3 SCALE: AS PER DWG

CAD FILE: VOUTE CAFE ARCHITECTURAL.dwg

DESIGNED BY: ENGR. CRISTIAN PAUL DRAWN BY: ENGR. CRISTIAN PAUL CHECKED BY: ENGR. AHMED

REVISION 00 SIGNATURE SIGNATURE

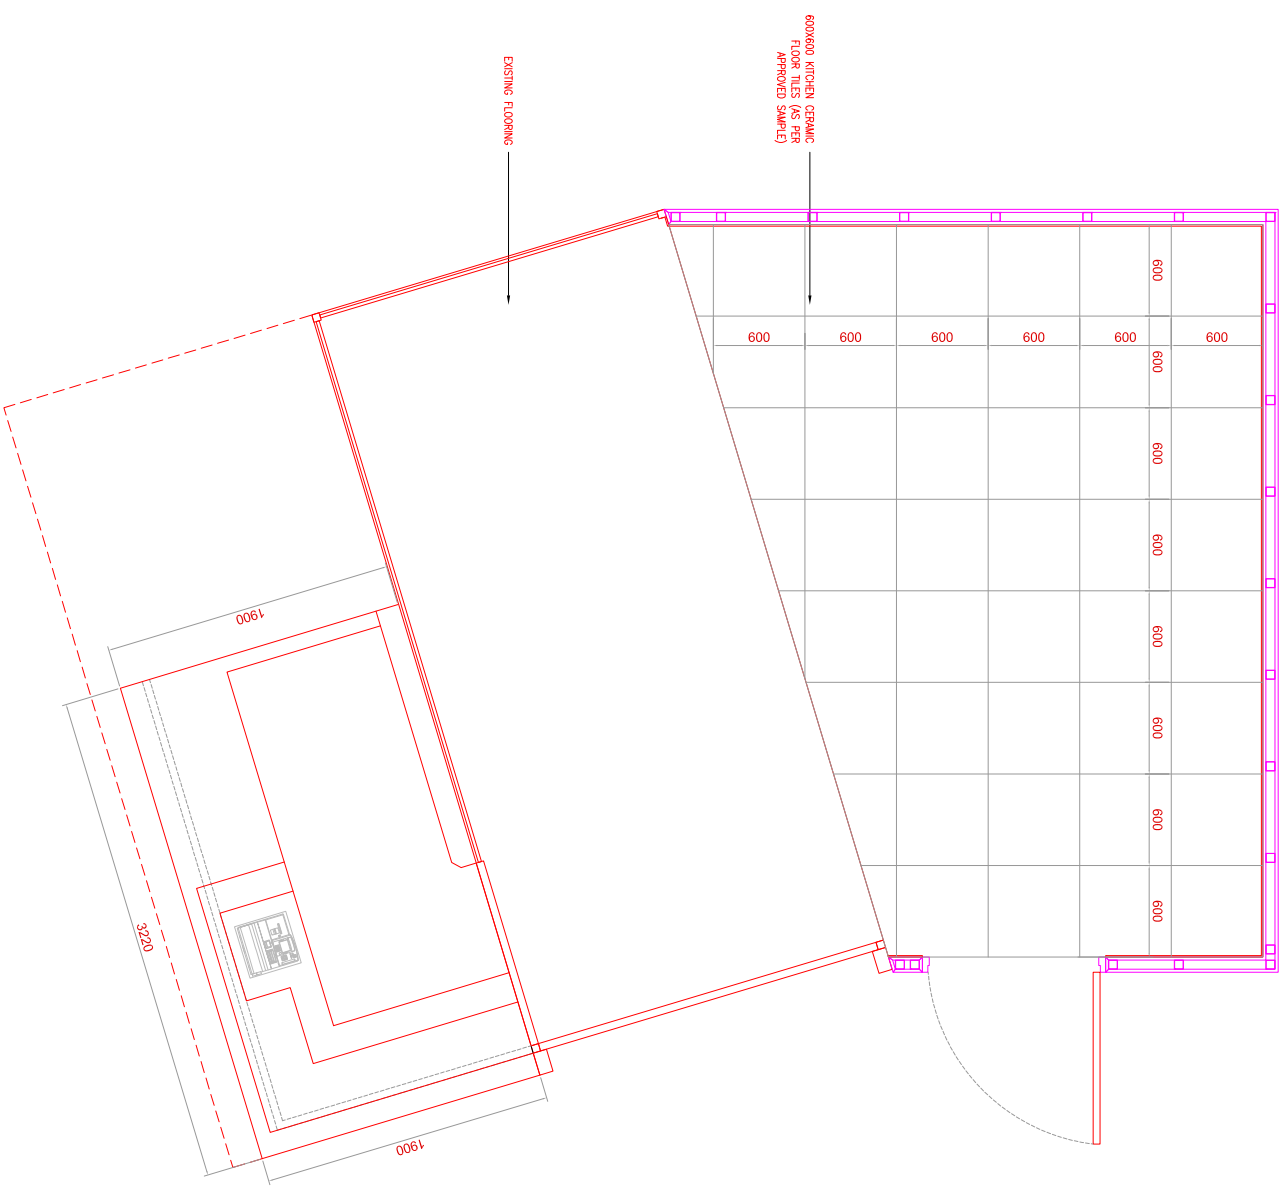

1 FLOORING PLAN
A-02 SCALE 1/50

REV	DATE	DESCRIPTION	BY
00	06/07/20	ISSUED FOR APPROVAL	PCT

Pledge
 PLEDGE CONSTRUCTION
 AND TRADING AGENCIES W.L.L
 P.O.BOX: 38495
 DOHA - QATAR
 TEL: +974-44155175
 FAX: +974-44155175
 E-MAIL: info@pledge.com

PROJECT TITLE: VOUTE CAFE

LOCATION: MIA PARK PIN NO.:

CLIENT: VOUTE CAFE


TITLE: FLOORING PLAN

DRAWING NO.: A-02 PAPER SIZE: A3 SCALE: AS PER DWG

CAD FILE: VOUTE CAFE ARCHITECTURAL.dwg

DESIGNED BY: ENGR. CRISTIAN PAUL DRAWN BY: ENGR. CRISTIAN PAUL CHECKED BY: ENGR. AHMED

REVISION 00 SIGNATURE SIGNATURE

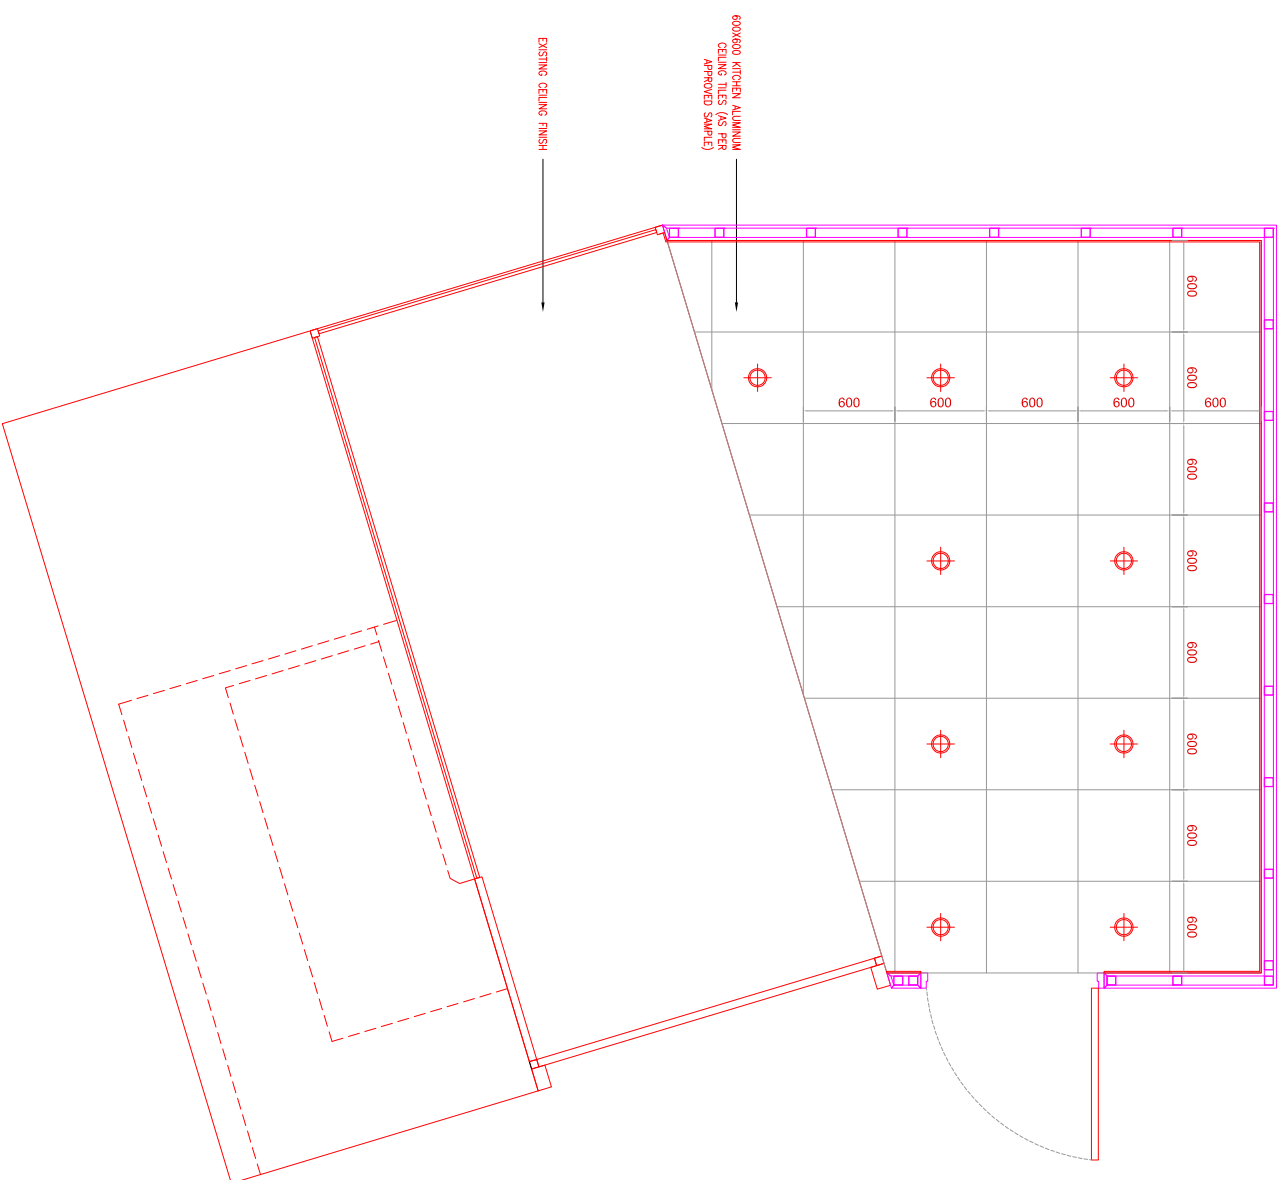

LEGEND:	
DESCRIPTION	
DOWNLIGHT	

1 REFLECTED CEILING PLAN
A-03 SCALE 1/50

REV	DATE	DESCRIPTION	BY
00	06/07/20	ISSUED FOR APPROVAL	PCT

Pledge
 PLEDGE CONSTRUCTION
 AND TRADING AGENCIES W.L.L
 P.O.BOX: 38495
 DOHA - QATAR
 TEL: +974-44155175
 FAX: +974-44155175
 E-MAIL: info@pledge.com

PROJECT TITLE: **VOUTE CAFE**

LOCATION: **MIA PARK** PIN NO.: **.....**

CLIENT: **VOUTE CAFE**


TITLE: **REFLECTED CEILING PLAN**

CAD FILE: **VOUTE CAFE ARCHITECTURAL.dwg**


DRAWING NO.:	PAPER SIZE:	SCALE:
A-03	A3	AS PER DWG

DESIGNED BY:	DRAWN BY:	CHECKED BY:
ENGR. CRISTIAN PAUL	ENGR. CRISTIAN PAUL	ENGR. AHMED

REVISION	SIGNATURE	SIGNATURE
00		

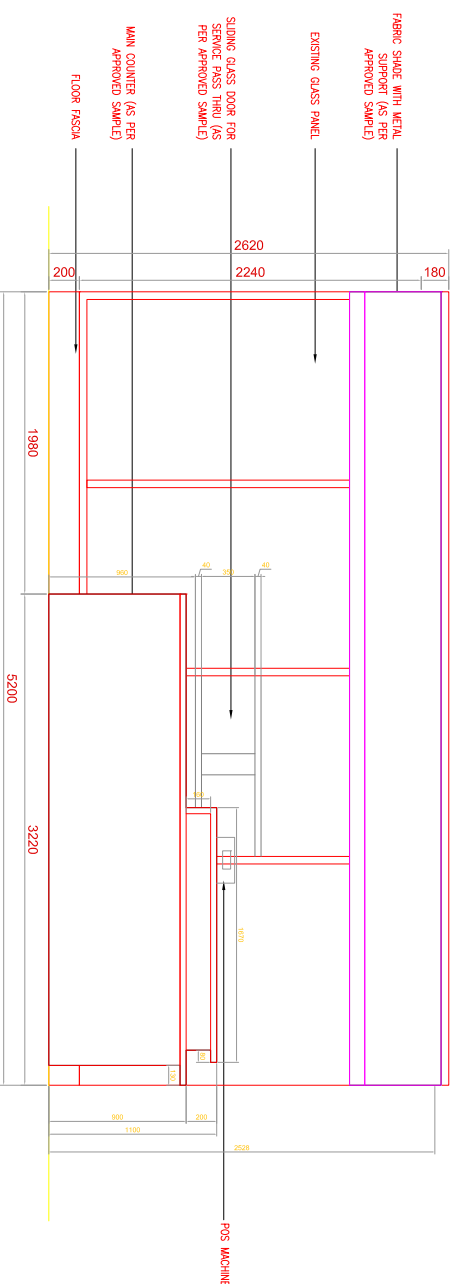

1 ELEVATION A
A-04 SCALE 1/50

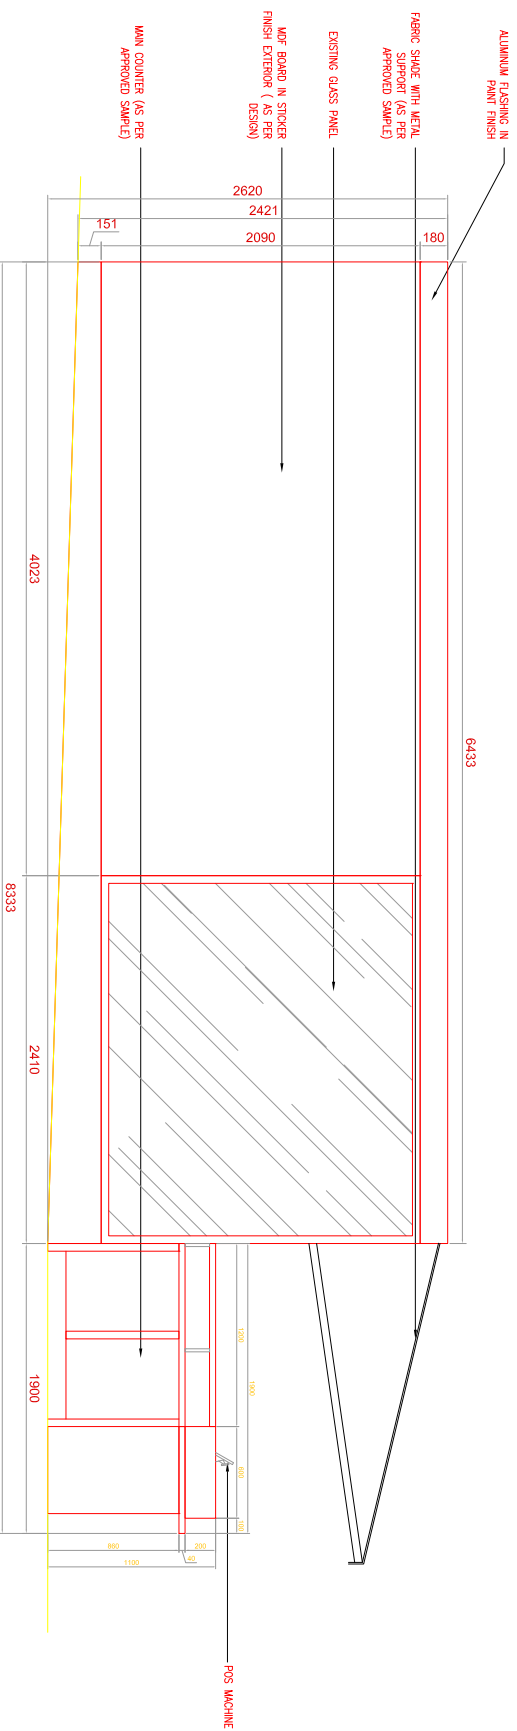

2 STRETCHED ELEVATION B
A-04 SCALE 1/50

REV	DATE	DESCRIPTION	BY
00	06/07/20	ISSUED FOR APPROVAL	PCT

Pledge
 PLEDGE CONSTRUCTION
 AND TRADING AGENCIES W.L.L
 P.O.BOX: 38495
 DOHA - QATAR
 TEL: +974-44155175
 FAX: +974-44155175
 E-MAIL: info@pledge.com

PROJECT TITLE: VOUTE CAFE

LOCATION: MIA PARK PIN NO.:

CLIENT: VOUTE CAFE



TITLE: ELEVATION A

DRAWING NO.: A-04 PAPER SIZE: A3 SCALE: AS PER DWG

CAD FILE: VOUTE CAFE ARCHITECTURAL.dwg

DESIGNED BY: ENGR. CRISTIAN PAUL DRAWN BY: ENGR. CRISTIAN PAUL CHECKED BY: ENGR. AHMED

REVISION 00 SIGNATURE SIGNATURE

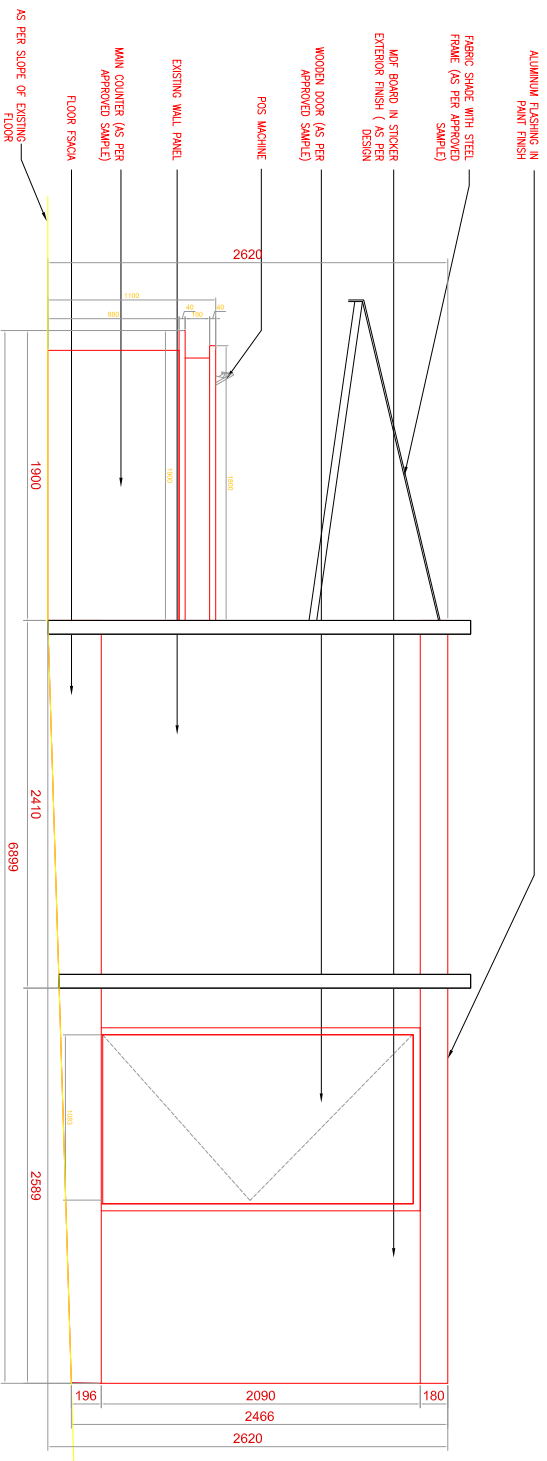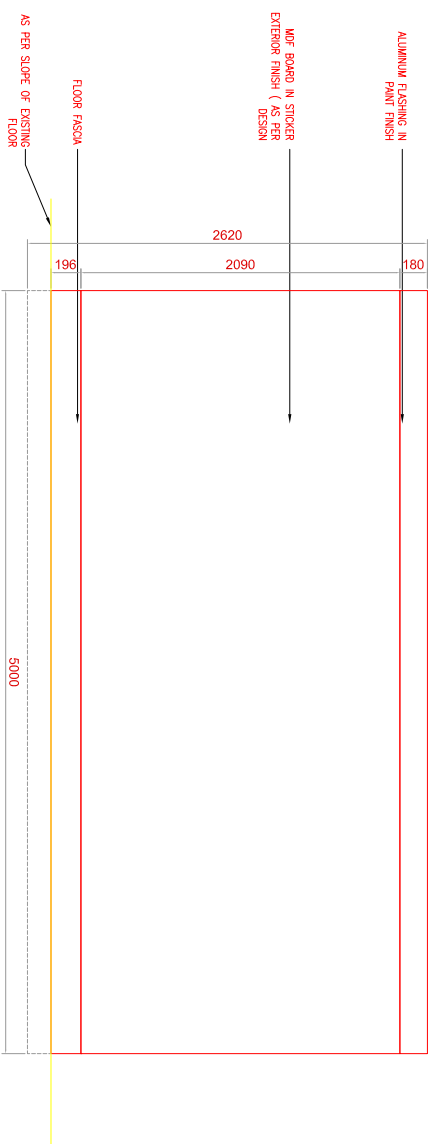

REV	DATE	DESCRIPTION	BY
00	06/07/20	ISSUED FOR APPROVAL	PCT

Pledge
 PLEDGE CONSTRUCTION
 AND TRADING AGENCIES W.L.L
 P.O.BOX: 38495
 DOHA - QATAR
 TEL: +974-44155175
 FAX: +974-44155175
 E-MAIL: info@pledge.com

PROJECT TITLE: VOUTE CAFE

LOCATION: MIA PARK PIN NO.:

CLIENT: VOUTE CAFE


TITLE: ELEVATION C&D

DRAWING NO.: A-05 PAPER SIZE: A3 SCALE: AS PER DWG


CAD FILE: VOUTE CAFE ARCHITECTURAL.dwg

DESIGNED BY: ENGR. CRISTIAN PAUL DRAWN BY: ENGR. CRISTIAN PAUL CHECKED BY: ENGR. AHMED


REVISION 00 SIGNATURE SIGNATURE

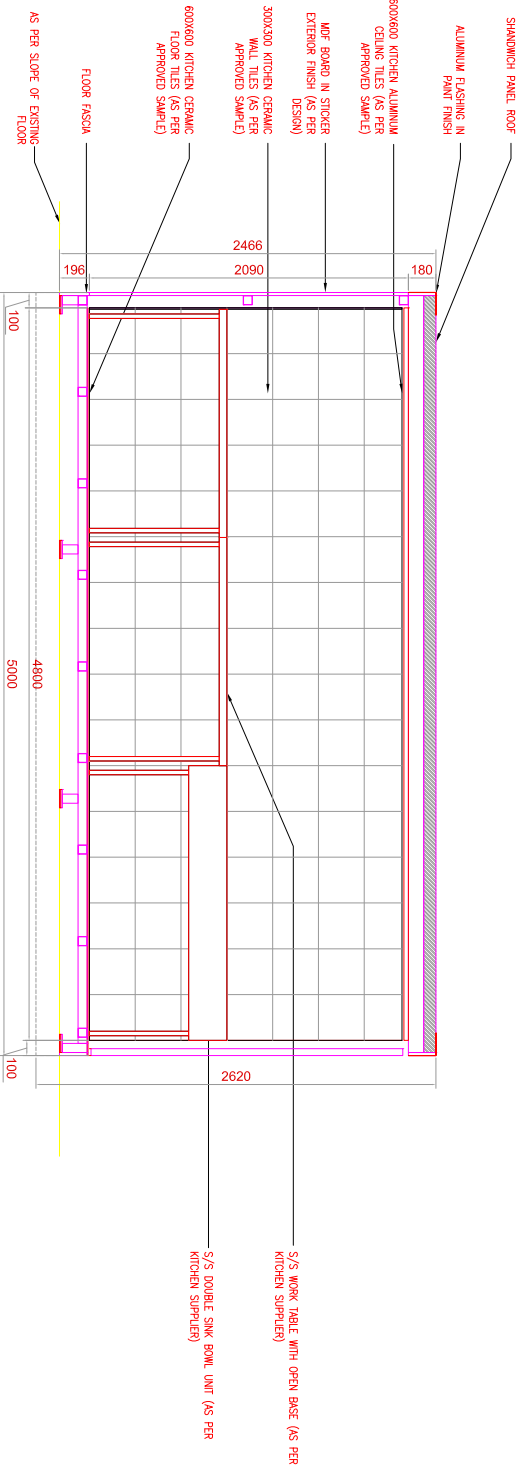

1 SECTION E
A-06 SCALE 1/50

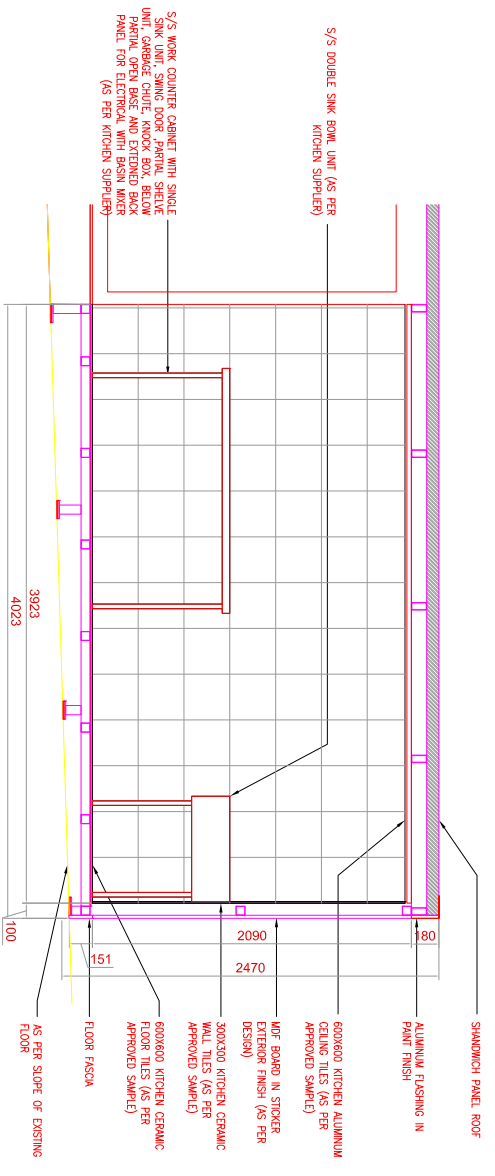

2 SECTION F
A-06 SCALE 1/50

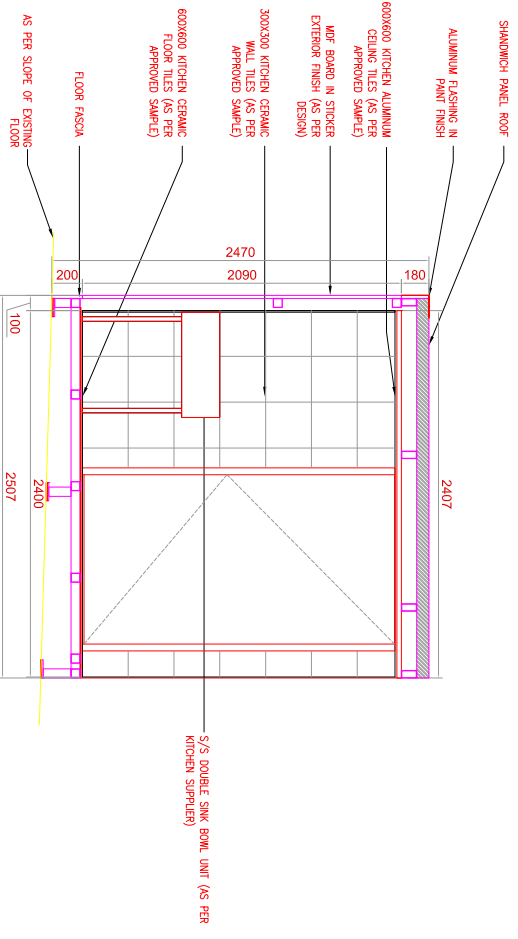




3 SECTION G
A-06 SCALE 1/50

REV	DATE	DESCRIPTION	BY
00	06/07/20	ISSUED FOR APPROVAL	PCT



PLEDGE CONSTRUCTION
AND TRADING AGENCIES W.L.L.
P.O.BOX: 38495
DOHA - QATAR
TEL: +974-44155175
FAX: +974-44155175
E-MAIL: info@pledge.com

PROJECT TITLE:	VOUTE CAFE		
LOCATION:	MIA PARK	PIN NO.:
CLIENT:	VOUTE CAFE		
TITLE:	SECTION E,F,G		
DRAWING NO.:	A-06	PAPER SIZE:	A3
CAD FILE:	VOUTE CAFE ARCHITECTURAL.dwg		
DESIGNED BY:	ENGR. CRISTIAN PAUL	DRAWN BY:	ENGR. CRISTIAN PAUL
CHECKED BY:	ENGR. AHMED	SIGNATURE	SIGNATURE
REVISION	00	SCALE:	AS PER DWG

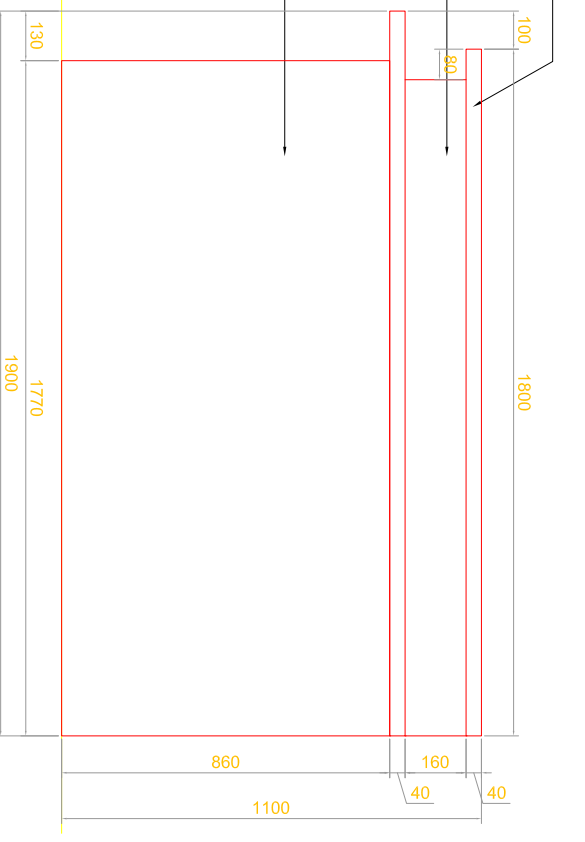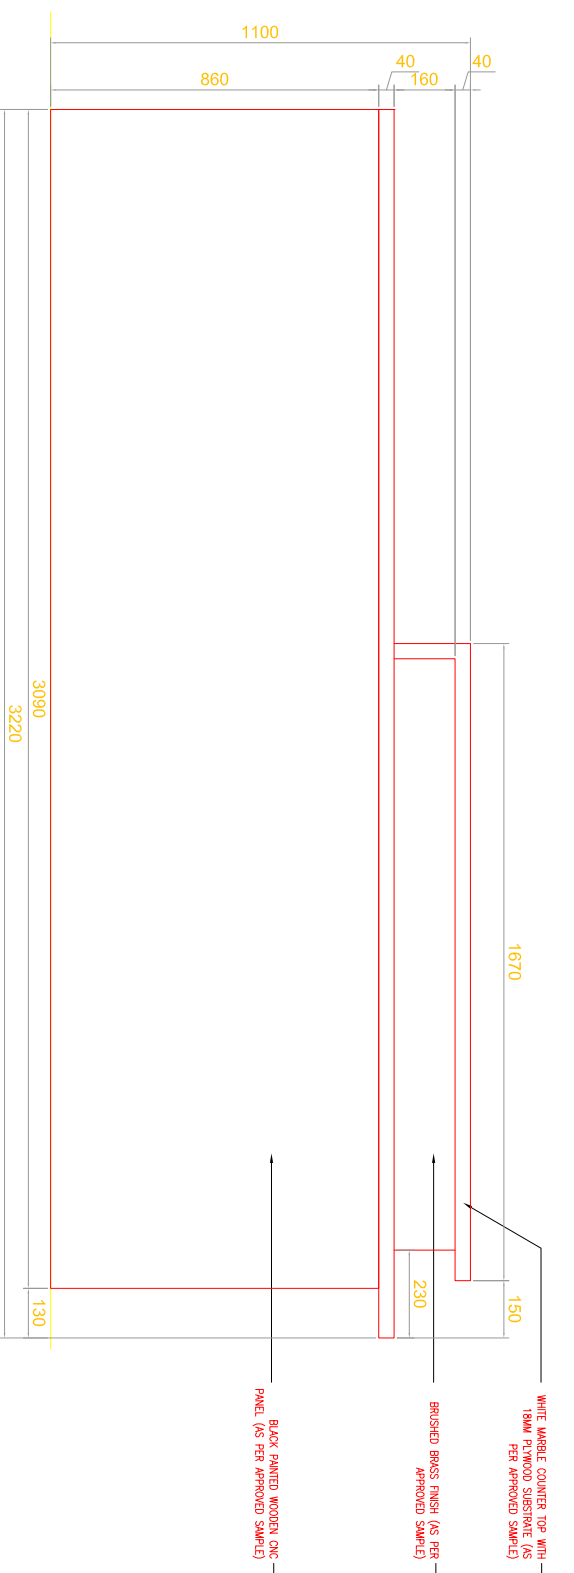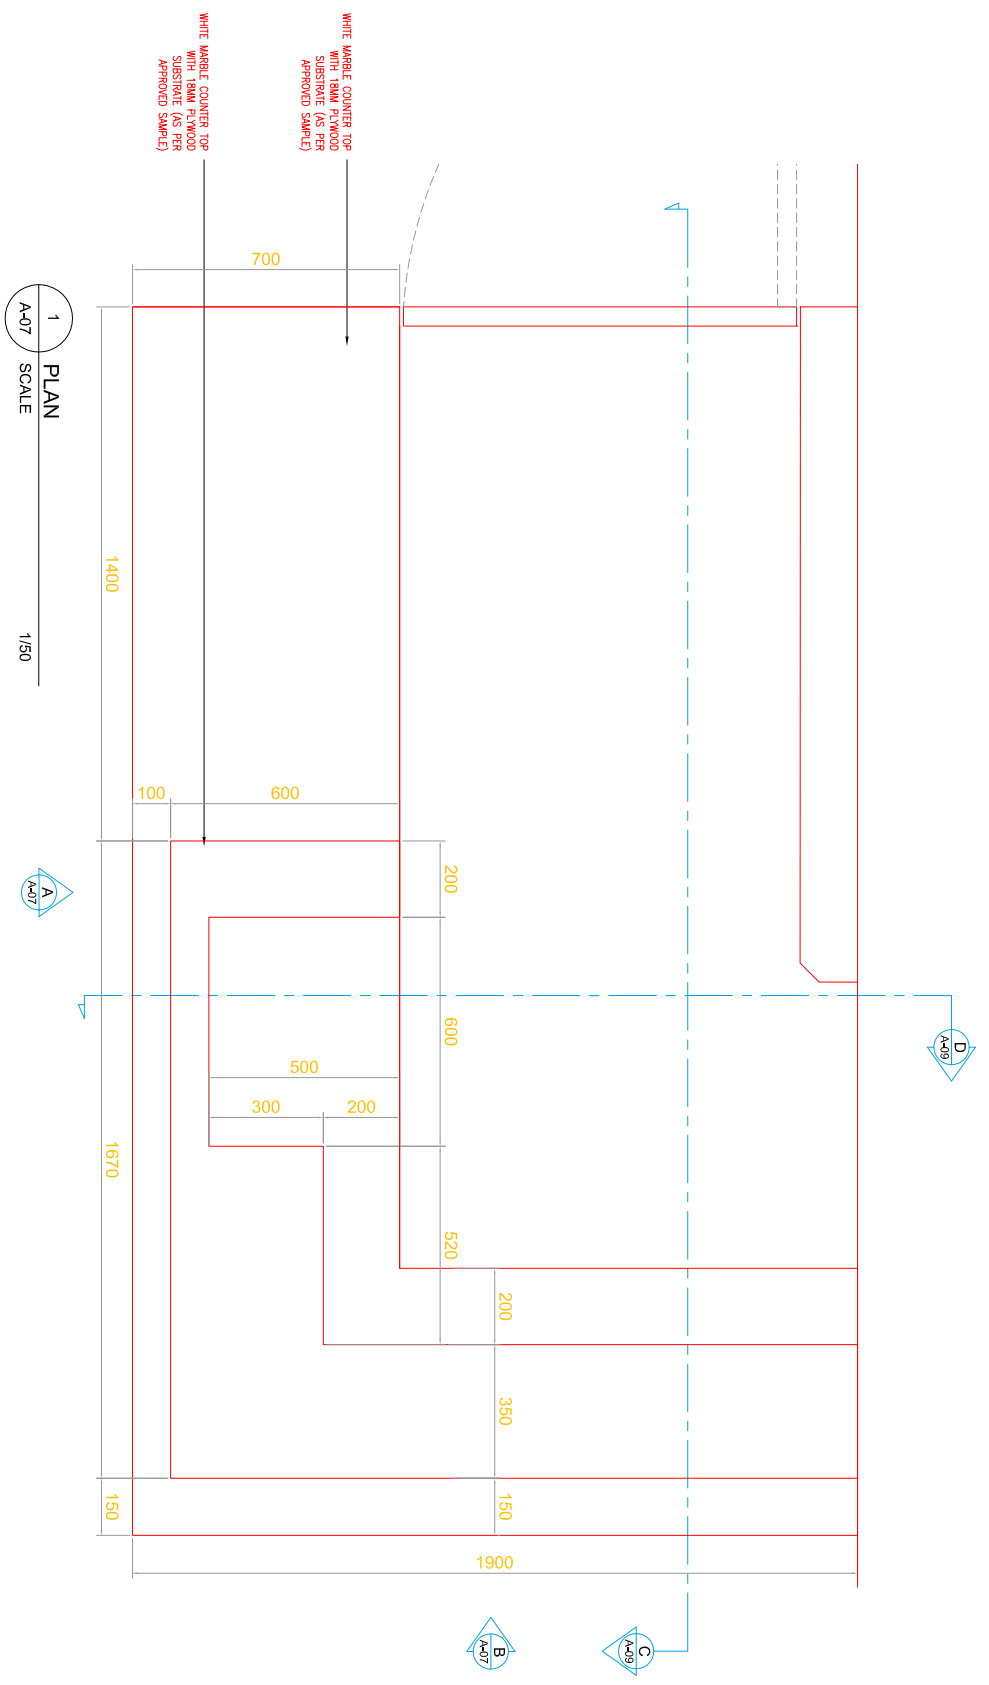

REV	DATE	DESCRIPTION	BY
00	06/07/20	ISSUED FOR APPROVAL	PCT

Pledge
 PLEDGE CONSTRUCTION
 AND TRADING AGENCIES W.L.L
 P.O. BOX: 38495
 DOHA - QATAR
 TEL: +974-44155175
 FAX: +974-44155175
 E-MAIL: info@pledge.com

PROJECT TITLE: VOUTE CAFE

LOCATION: MIA PARK PIN NO.:

CLIENT: VOUTE CAFE


TITLE: COUNTER DETAILS 1

DRAWING NO.: A-07 PAPER SIZE: A3 SCALE: AS PER DWG


CAD FILE: VOUTE CAFE ARCHITECTURAL.dwg

DESIGNED BY: ENGR. CRISTIAN PAUL DRAWN BY: ENGR. CRISTIAN PAUL CHECKED BY: ENGR. AHMED

REVISION 01 SIGNATURE SIGNATURE

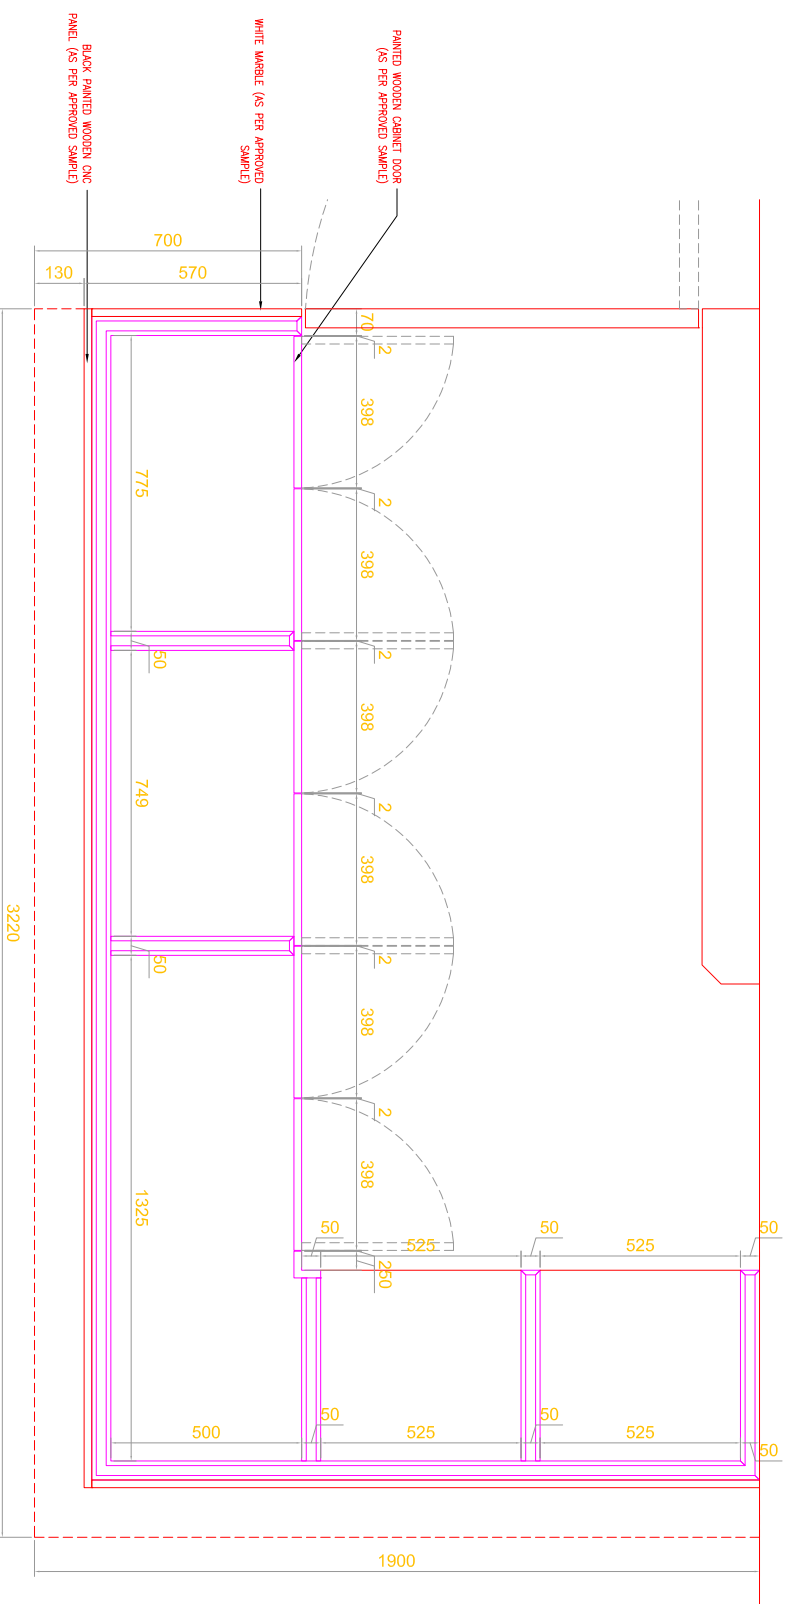

1 SECTION PLAN
A-08 SCALE 1/50

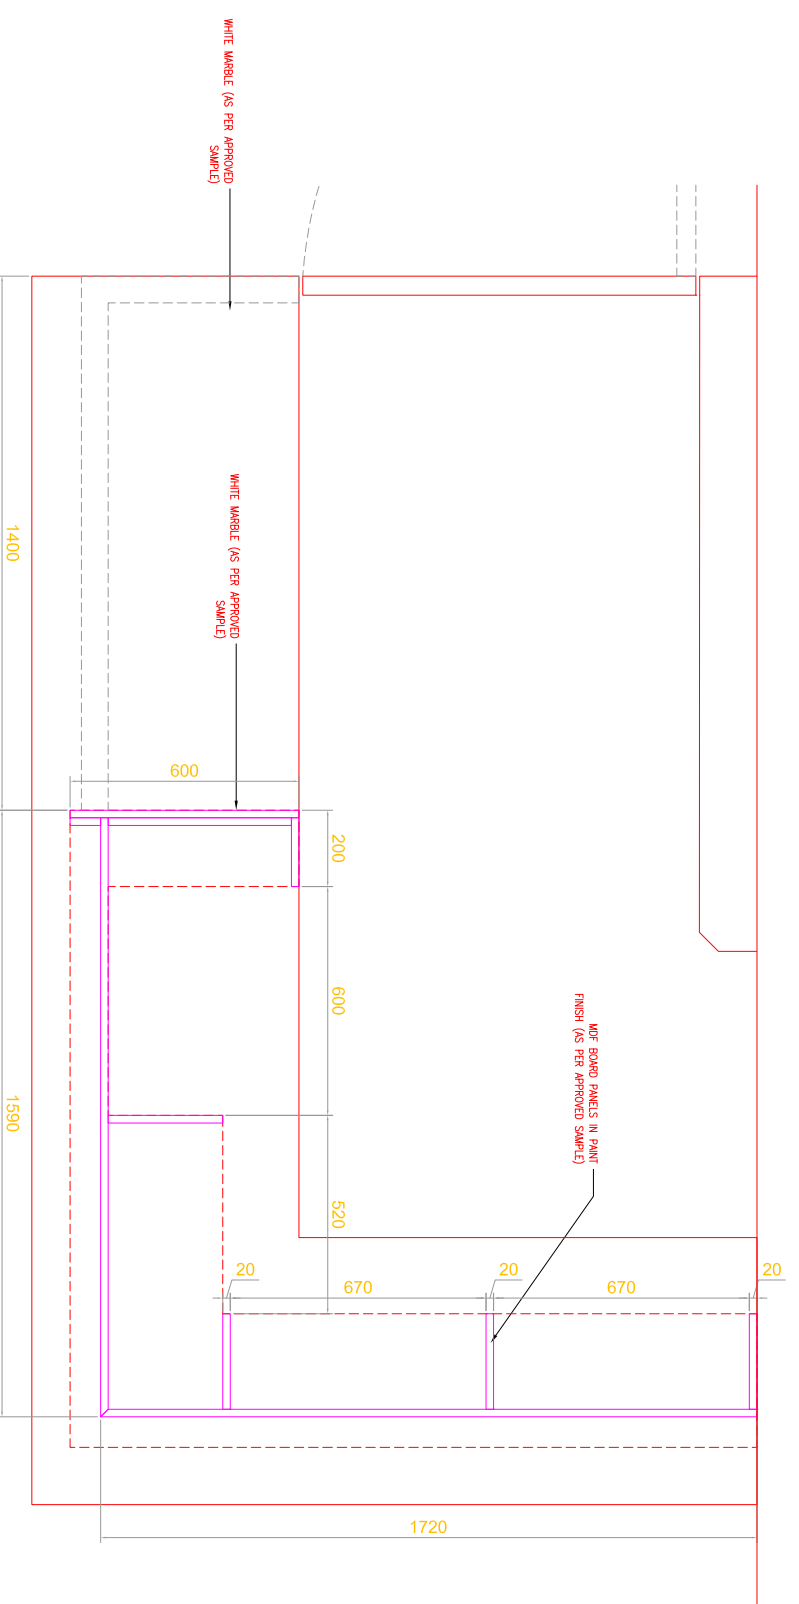

2 SECTION PLAN
A-08 SCALE 1/50

REV	DATE	DESCRIPTION	BY
00	06/07/20	ISSUED FOR APPROVAL	PCT

PROJECT TITLE:
VOUTE CAFE

LOCATION: MIA PARK PIN NO. :


CLIENT: VOUTE CAFE

TITLE: COUNTER DETAILS


DRAWING NO.: A-08 PAPER SIZE: A3 SCALE: AS PER DWG
CAD FILE: VOUTE CAFE ARCHITECTURAL.dwg

DESIGNED BY: ENGR. CRISTIAN PAUL DRAWN BY: ENGR. CRISTIAN PAUL CHECKED BY: ENGR. AHMED
REVISION 00 SIGNATURE SIGNATURE

Pledge
PLEDGE CONSTRUCTION AND TRADING AGENCIES W.L.L
P.O.BOX: 38495
DOHA - QATAR
TEL: +974-44155175
FAX: +974-44155175
E-MAIL: info@pledge.com

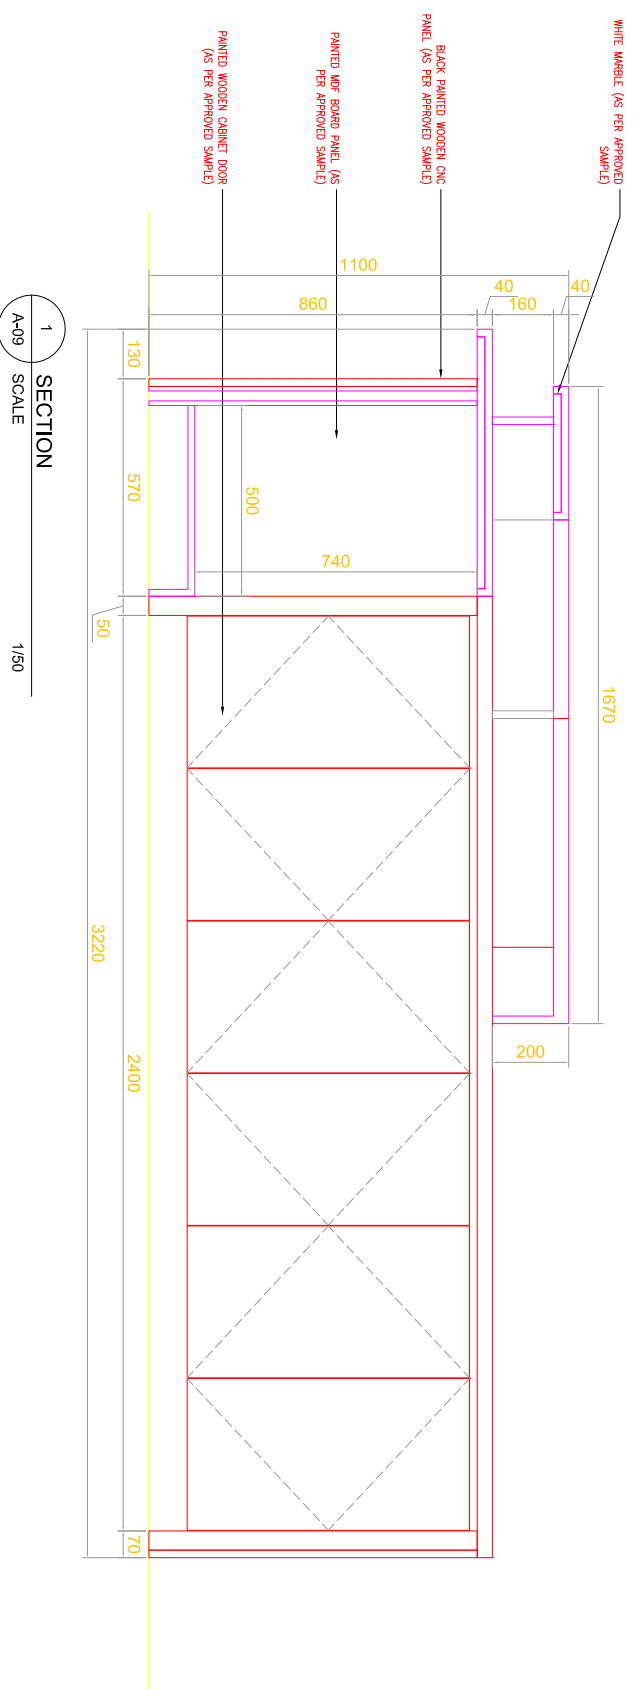

1 SECTION
A-09 SCALE 1/50

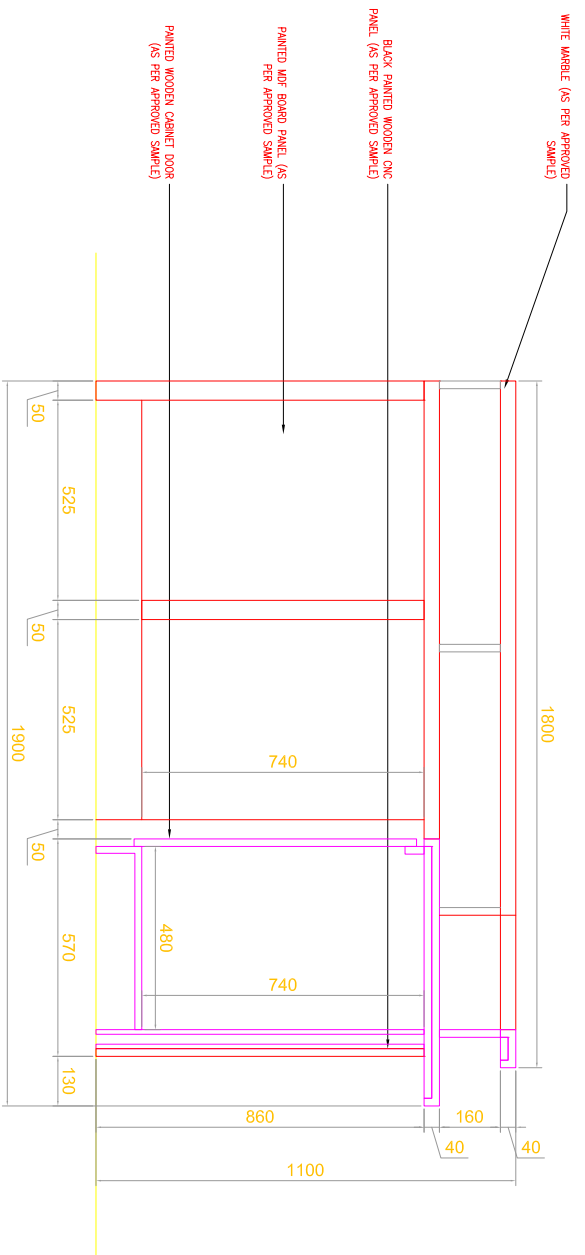

2 SECTION
A-09 SCALE 1/50

REV	DATE	DESCRIPTION	BY
00	06/07/20	ISSUED FOR APPROVAL	PCT

Pledge
 PLEDGE CONSTRUCTION
 AND TRADING AGENCIES W.L.L
 P.O.BOX: 38495
 DOHA - QATAR
 TEL: +974-44155175
 FAX: +974-44155175
 E-MAIL: info@pledge.com

PROJECT TITLE: **VOUTE CAFE**

LOCATION: **MIA PARK** PIN NO.:

CLIENT: **VOUTE CAFE**



TITLE: **COUNTER DETAILS 3**

DRAWING NO.: **A-09** PAPER SIZE: **A3** SCALE: **AS PER DWG**

CAD FILE: **VOUTE CAFE ARCHITECTURAL.dwg**

DESIGNED BY: **ENGR. CRISTIAN PAUL** DRAWN BY: **ENGR. CRISTIAN PAUL** CHECKED BY: **ENGR. AHMED**

REVISION: **00** SIGNATURE: _____ SIGNATURE

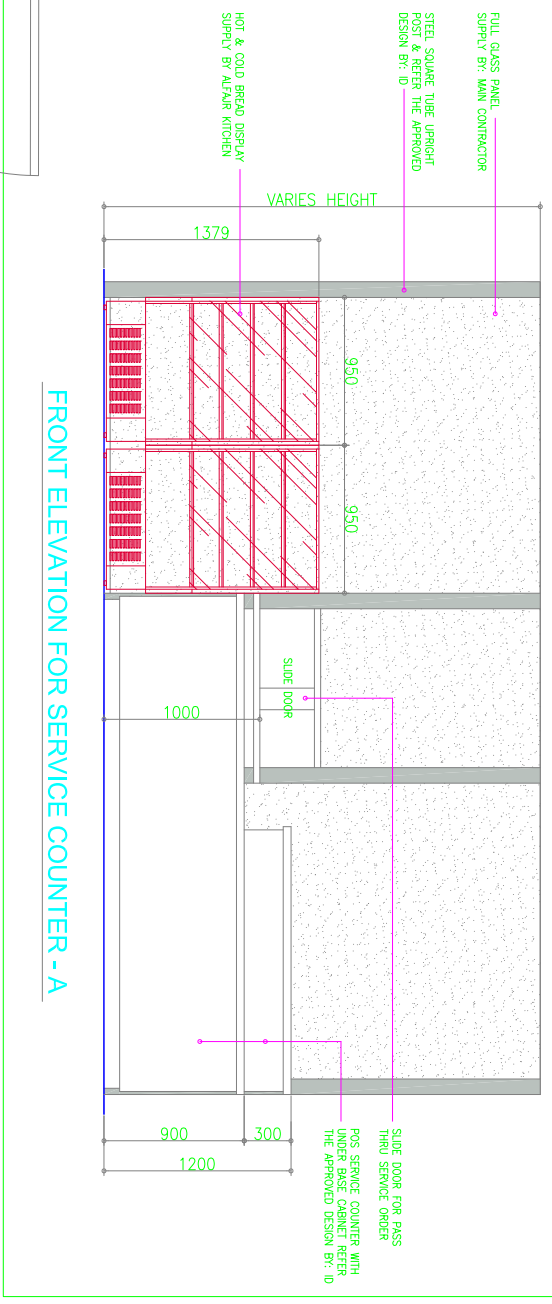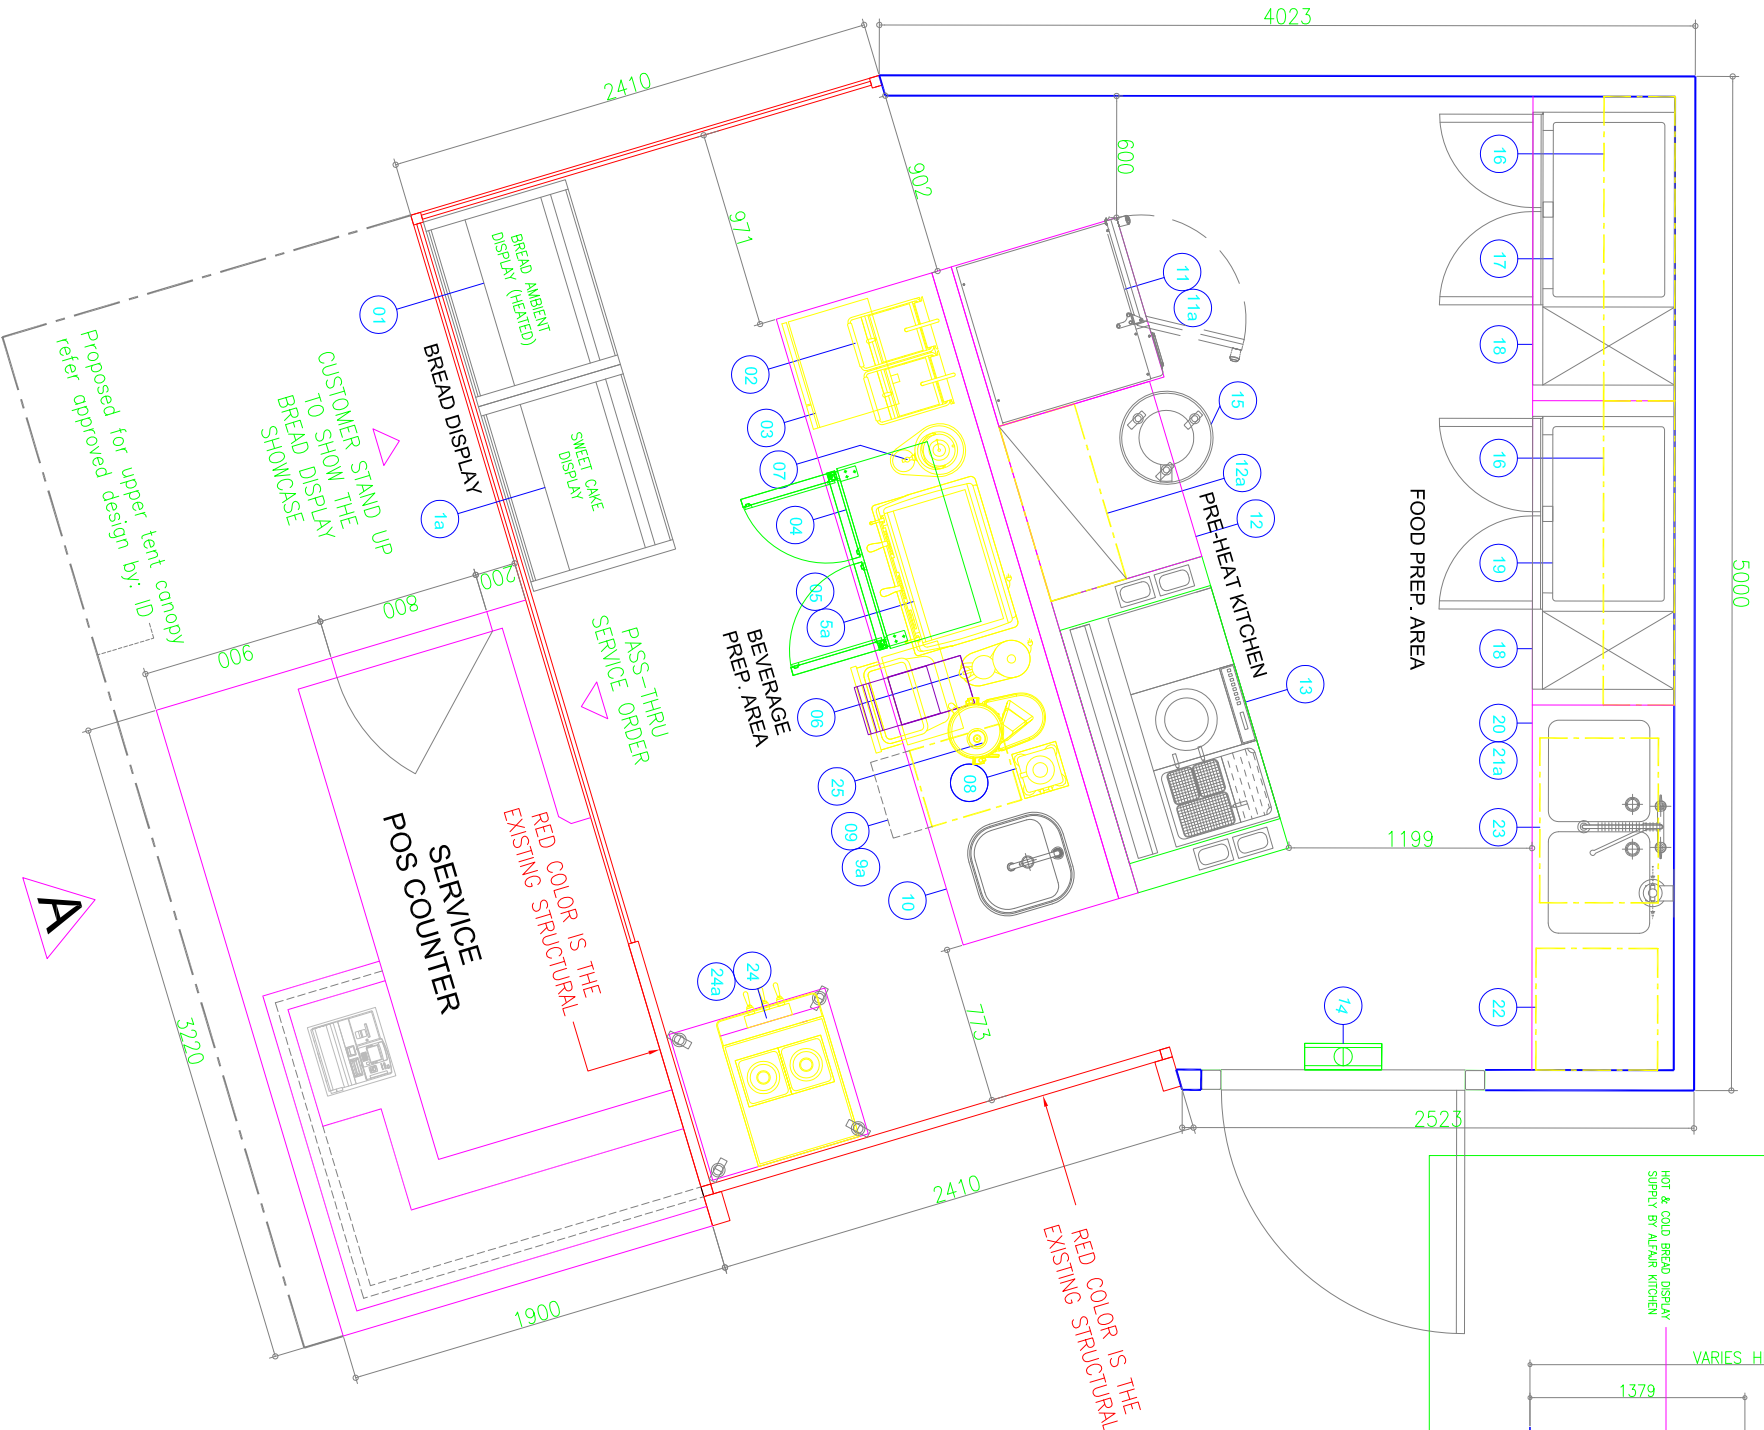

FRONT ELEVATION FOR SERVICE COUNTER - A

SCHEDULE OF EQUIPMENTS:

S/N	DESCRIPTION	QTY
1	BREAD AMBIENT DISPLAY SHOWCASE (HEATED)	1
1A	CAKE DISPLAY SHOWCASE	1
2	DOUBLE PANINI GRILL	1
3	MICROWAVE OVEN	1
4	U/C BOTTLE COOLER - 2 GLASS DOOR	1
5	ESPRESSO COFFEE 2 GROUP	1
5A	WATER FILTER FOR ESPRESSO MACHINE	1
6	ESPRESSO COFFEE GRINDER	1
7	HOT WATER BOILER	1
8	BAR BLENDER WITH ENCLOSURE SILENT SOUND	1
9	U/C COUNTER ICE MAKER MACHINE	1
9A	WATER FILTER FOR ICE MAKER	1
10	S/S WORK COUNTER CABINET WITH SINGLE SINK UNIT, SWING DOOR, PARTIAL SHELVES UNIT, GARBAGE CHUTE, KNOCK BOX, BELOW PARTIAL OPEN BASE AND EXTENDED BACK PANEL FOR ELECTRICAL WITH FAUCET MIXER	1
11	CONVECTION OVEN 6 TRAY 600 X 400	1
11A	S/S MOBILE STAND FOR CONVECTION OVEN	1
12	S/S PREP TABLE WITH MID & BOTTOM SHELVES	1
12A	S/S DOUBLE OVE SHELVES	1
13	STAINLESS STEEL MOVING KITCHEN PASTA STATION (COMPLETE SET WITH PASTA, INDUCTION COOKER & CHOPPING BOARD)	1 SET
	A. SHOW PASTA STATION	
14	B. SINGLE INDUCTION HOB	1
	INSECT KILLER	
15	S/S ROUND GARBAGE BIN TROLLEY	1
16	S/S WALL SHELF - 1 TIER	2
17	U/C REFRIGERATED CHILLER - 2 DOORS	1
18	S/S WORKTABLE WITH OPEN BASE	2
19	U/C REFRIGERATED FREEZER - 2 DOORS	1
20	S/S DOUBLE SINK BOWL UNIT	1
21A	PRE-RINSE FAUCET WITH SPOUT SWING FAUCET (DECK TYPE)	1
22	U/C DISHWASHING MACHINE	1
22A	WATER FILTER FOR DISHWASHING MACHINE	1
23	S/S GREASE TRAP 20 GPM CAP	1
24	SOFT ICE CREAM MACHINE (TABLE MODEL)	1
24A	S/S MOBILE ICE CREAM STAND WITH MID & BOTTOM SHELF	1
25	JUCES CENTRIFUGES	1

COFFEE SHOP KIOSK PLAN LAYOUT

PROJECT TITLE: VOUTE CAFE

LOCATION: MIA PARK PIN NO.: -----

CLIENT: VOUTE CAFE

TITLE: KITCHEN EQUIPMENT

DRAWING NO.: A-10 PAPER SIZE: A3 SCALE: AS PER DWG

CAD FILE: VOUTE KITCHEN.dwg

DESIGNED BY: ENGR. CRISTIAN PAUL DRAWN BY: ENGR. CRISTIAN PAUL CHECKED BY: ENGR. AHMED

REVISION 00 SIGNATURE SIGNATURE

PLEDGE CONSTRUCTION AND TRADING AGENCIES W.L.L
P.O. BOX: 38495
DOHA - QATAR
TEL: +974-44155175
FAX: +974-44155175
E-MAIL: info@pledge.com

REV	DATE	DESCRIPTION	BY
00	06/07/20	ISSUED FOR APPROVAL	PCT